


SO5 Sportgeräte	FH _{max} = 4,00 m
	GH _{max} = 3,00 m
	TH _{max} = 3,00 m
GR = 50 m ²	SD, PD, FD bis 30°

SO3 Sportheim	FH _{max} = 6,00 m
	GH _{max} = 4,00 m
	TH _{max} = 4,00 m
GR = 300 m ²	SD, PD, FD bis 30°

SO4 Tennisheim	FH _{max} = 6,00 m
	GH _{max} = 4,00 m
	TH _{max} = 4,00 m
GR = 150 m ²	SD, PD, FD bis 30°

Sportheim
best. EFH = ca. 332,20 m+NN
best. KFH = ca. 329,45 m+NN

Tennisheim
best. EFH = ca. 330,15 m+NN

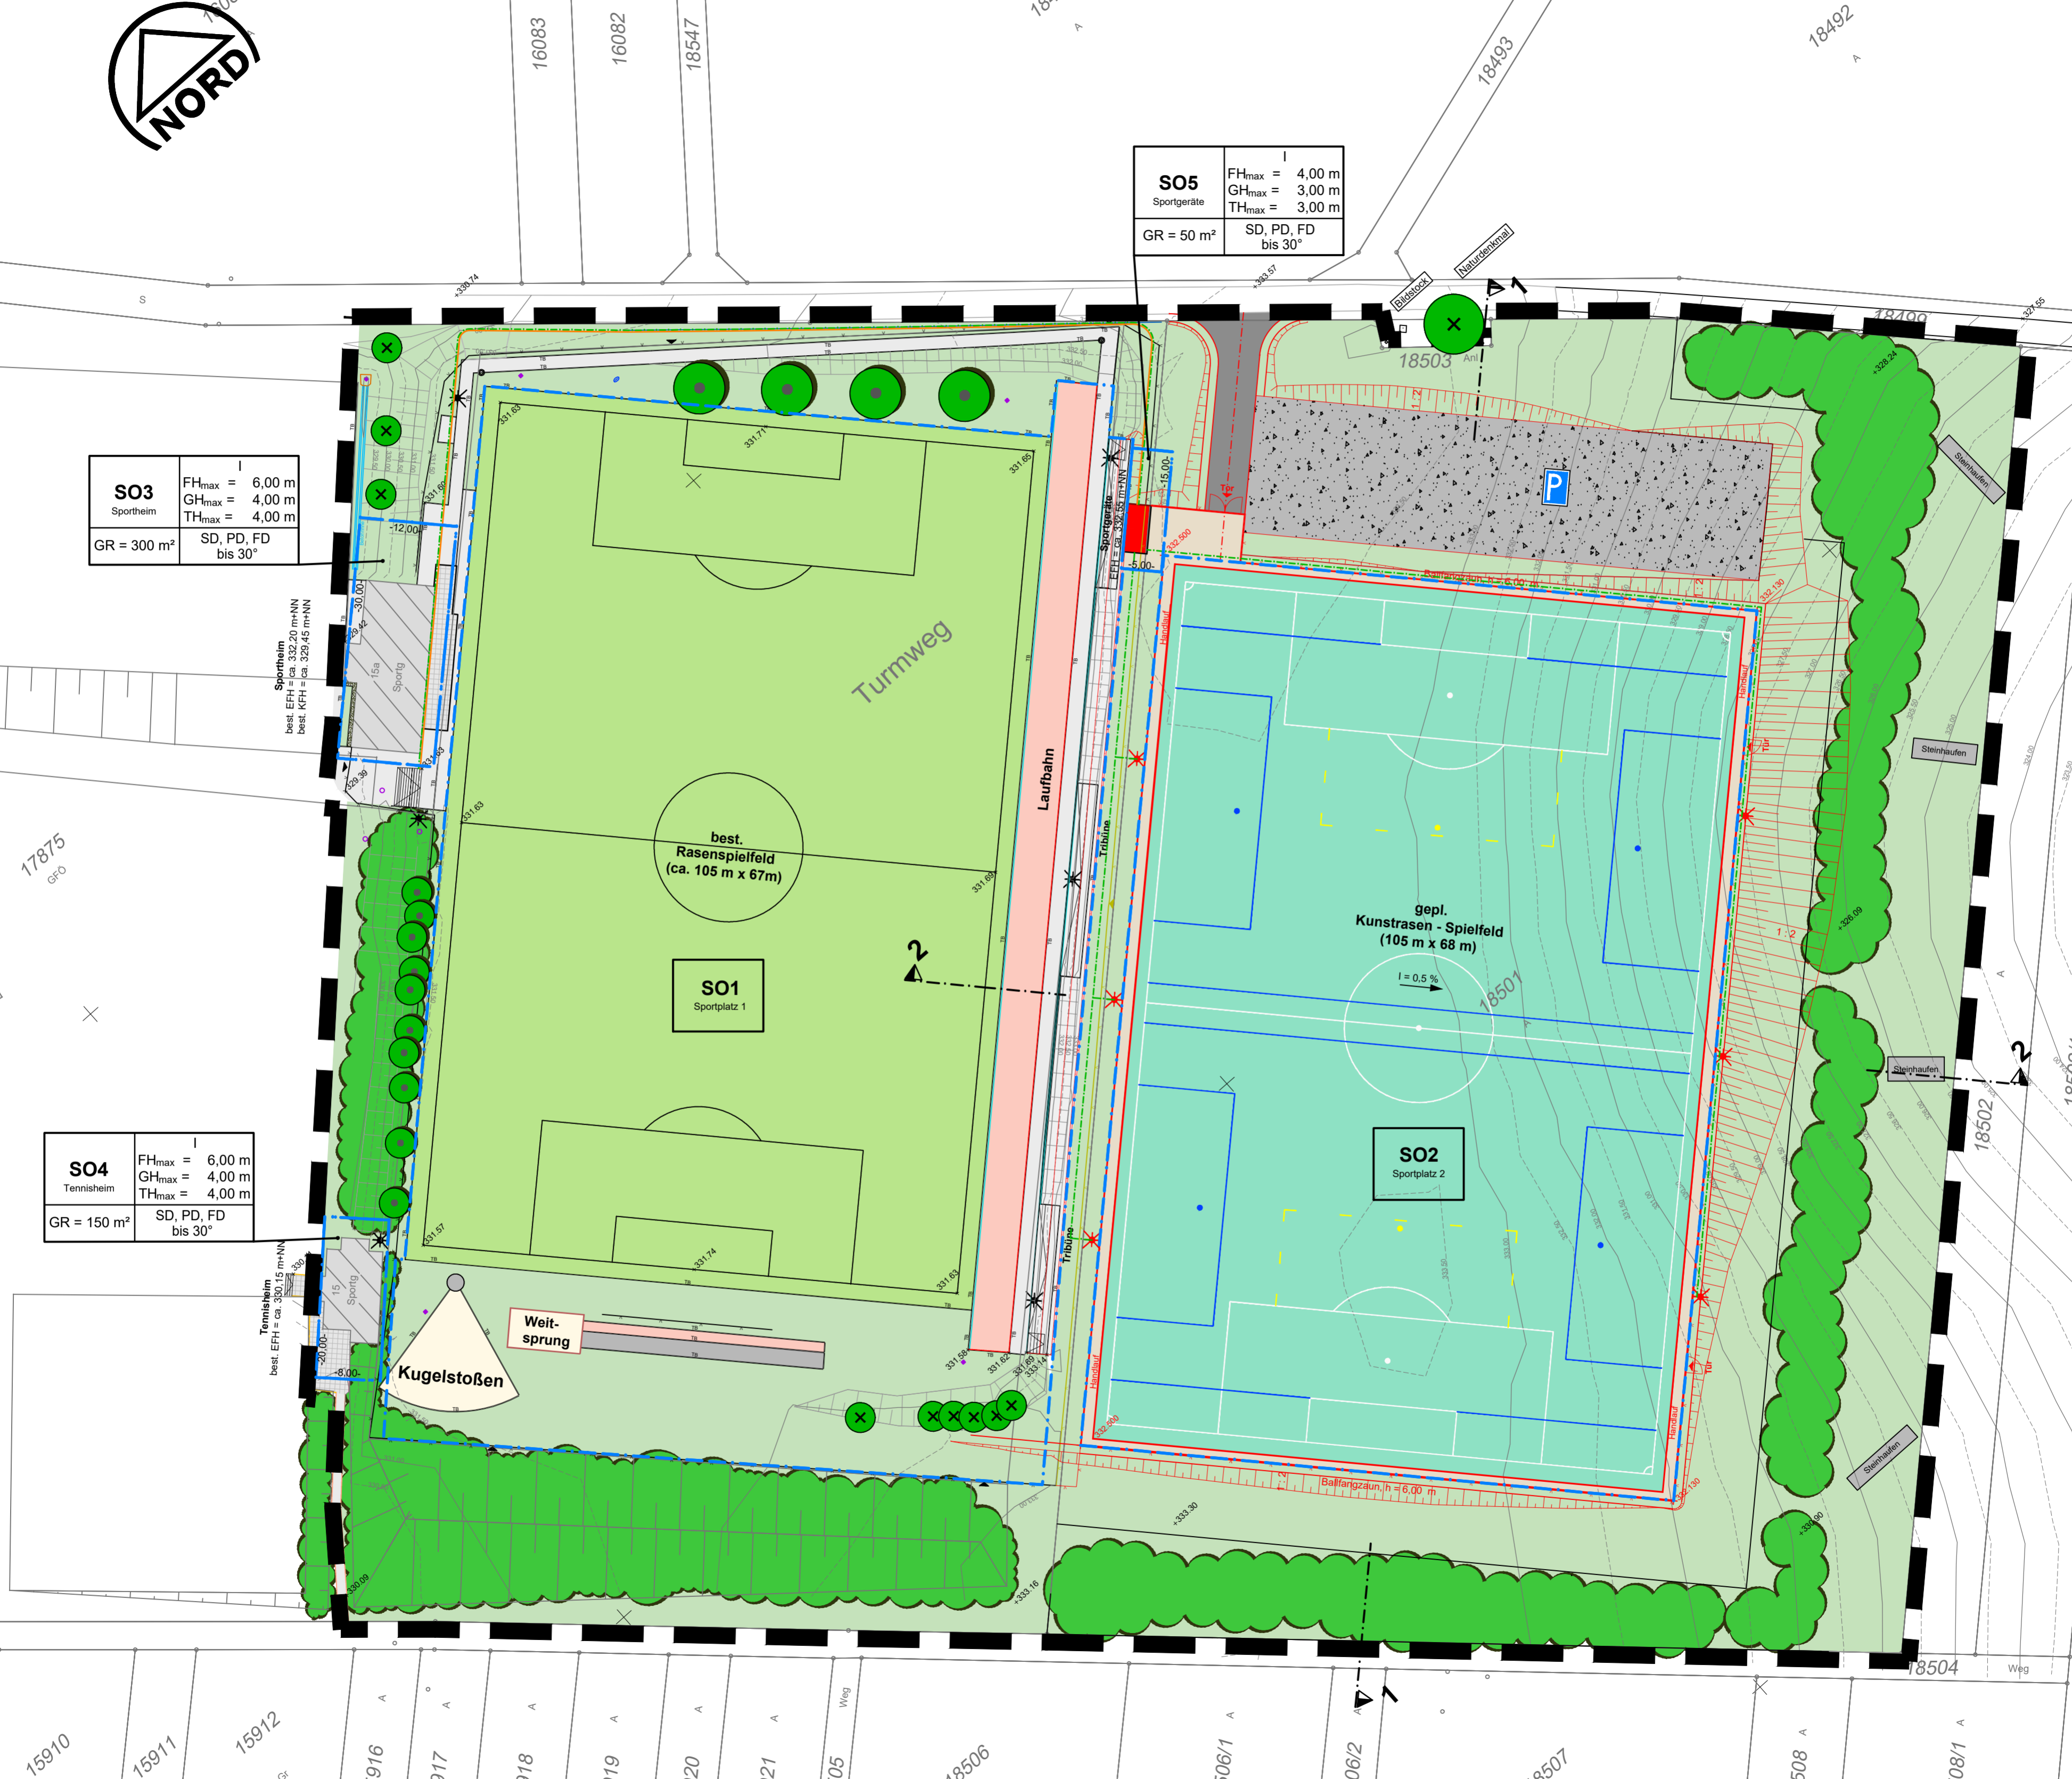

17875
GFO

15910 15911 15912 15916 15917 15918 15919 15920 15921 18505 18506 18506/1 18506/2 18507 18508 18508/1 18504 Weg